

613.

220 1/2

# KARTA


öfver  
Gårdan N<sup>o</sup> 7. Litt N.  
~~Tomten N<sup>o</sup>~~

uti  
*Förhållande*  
Quarteret *Amerika*

af  
Umeå Stad,


upprättad år 1913 af

*Carl Olander*  
Stadsingenjör.

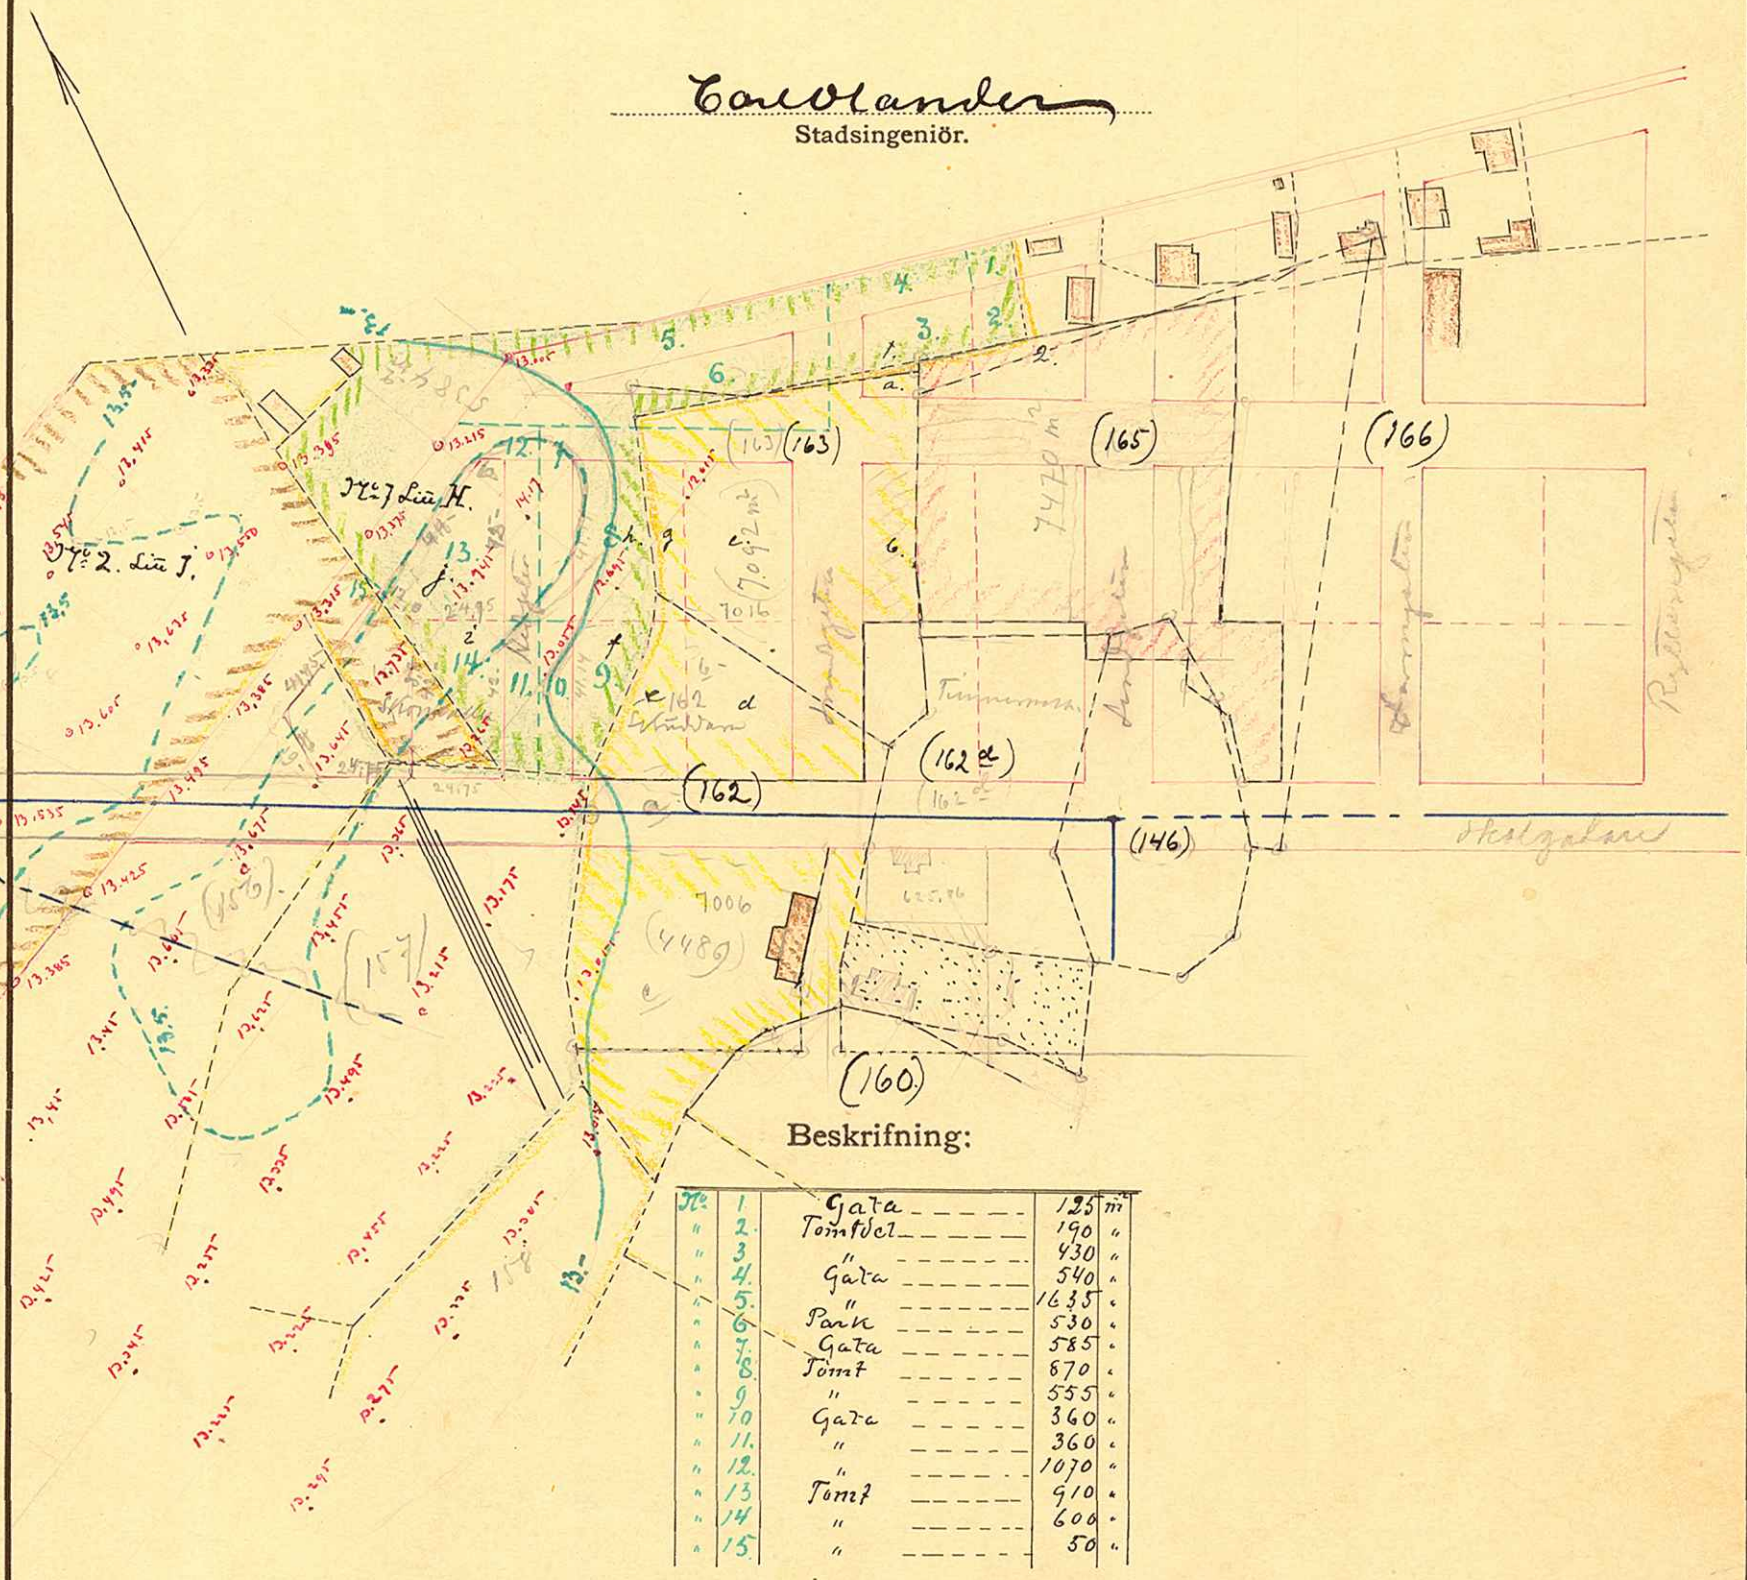


Beskrifning:

1	Gata	125 m
2	Tomtdel	190 "
3	"	430 "
4	Gata	540 "
5	"	1635 "
6	Park	530 "
7	Gata	585 "
8	Tomt	870 "
9	"	555 "
10	Gata	360 "
11	"	360 "
12	"	1070 "
13	Tomt	910 "
14	"	600 "
15	"	50 "

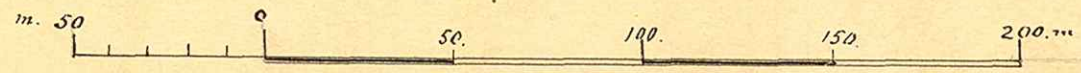

Skala: 1/2000

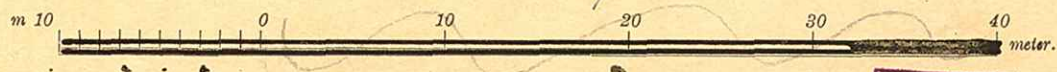

1/20

UMEÅ STADS BYGGGÅRDSTOMT  
 Ritad av \_\_\_\_\_  
 Den \_\_\_\_ / \_\_\_\_ 19\_\_ K. 819

A 17:8