

# KARTA

öfver

## Tomten N:o 4<sup>b</sup> 5.

uti


## Quarteret Frigg.

af

## Umeå Stad,

upprättad år 1915..... af

*Eau Blanche*  
Stadsingeniör.

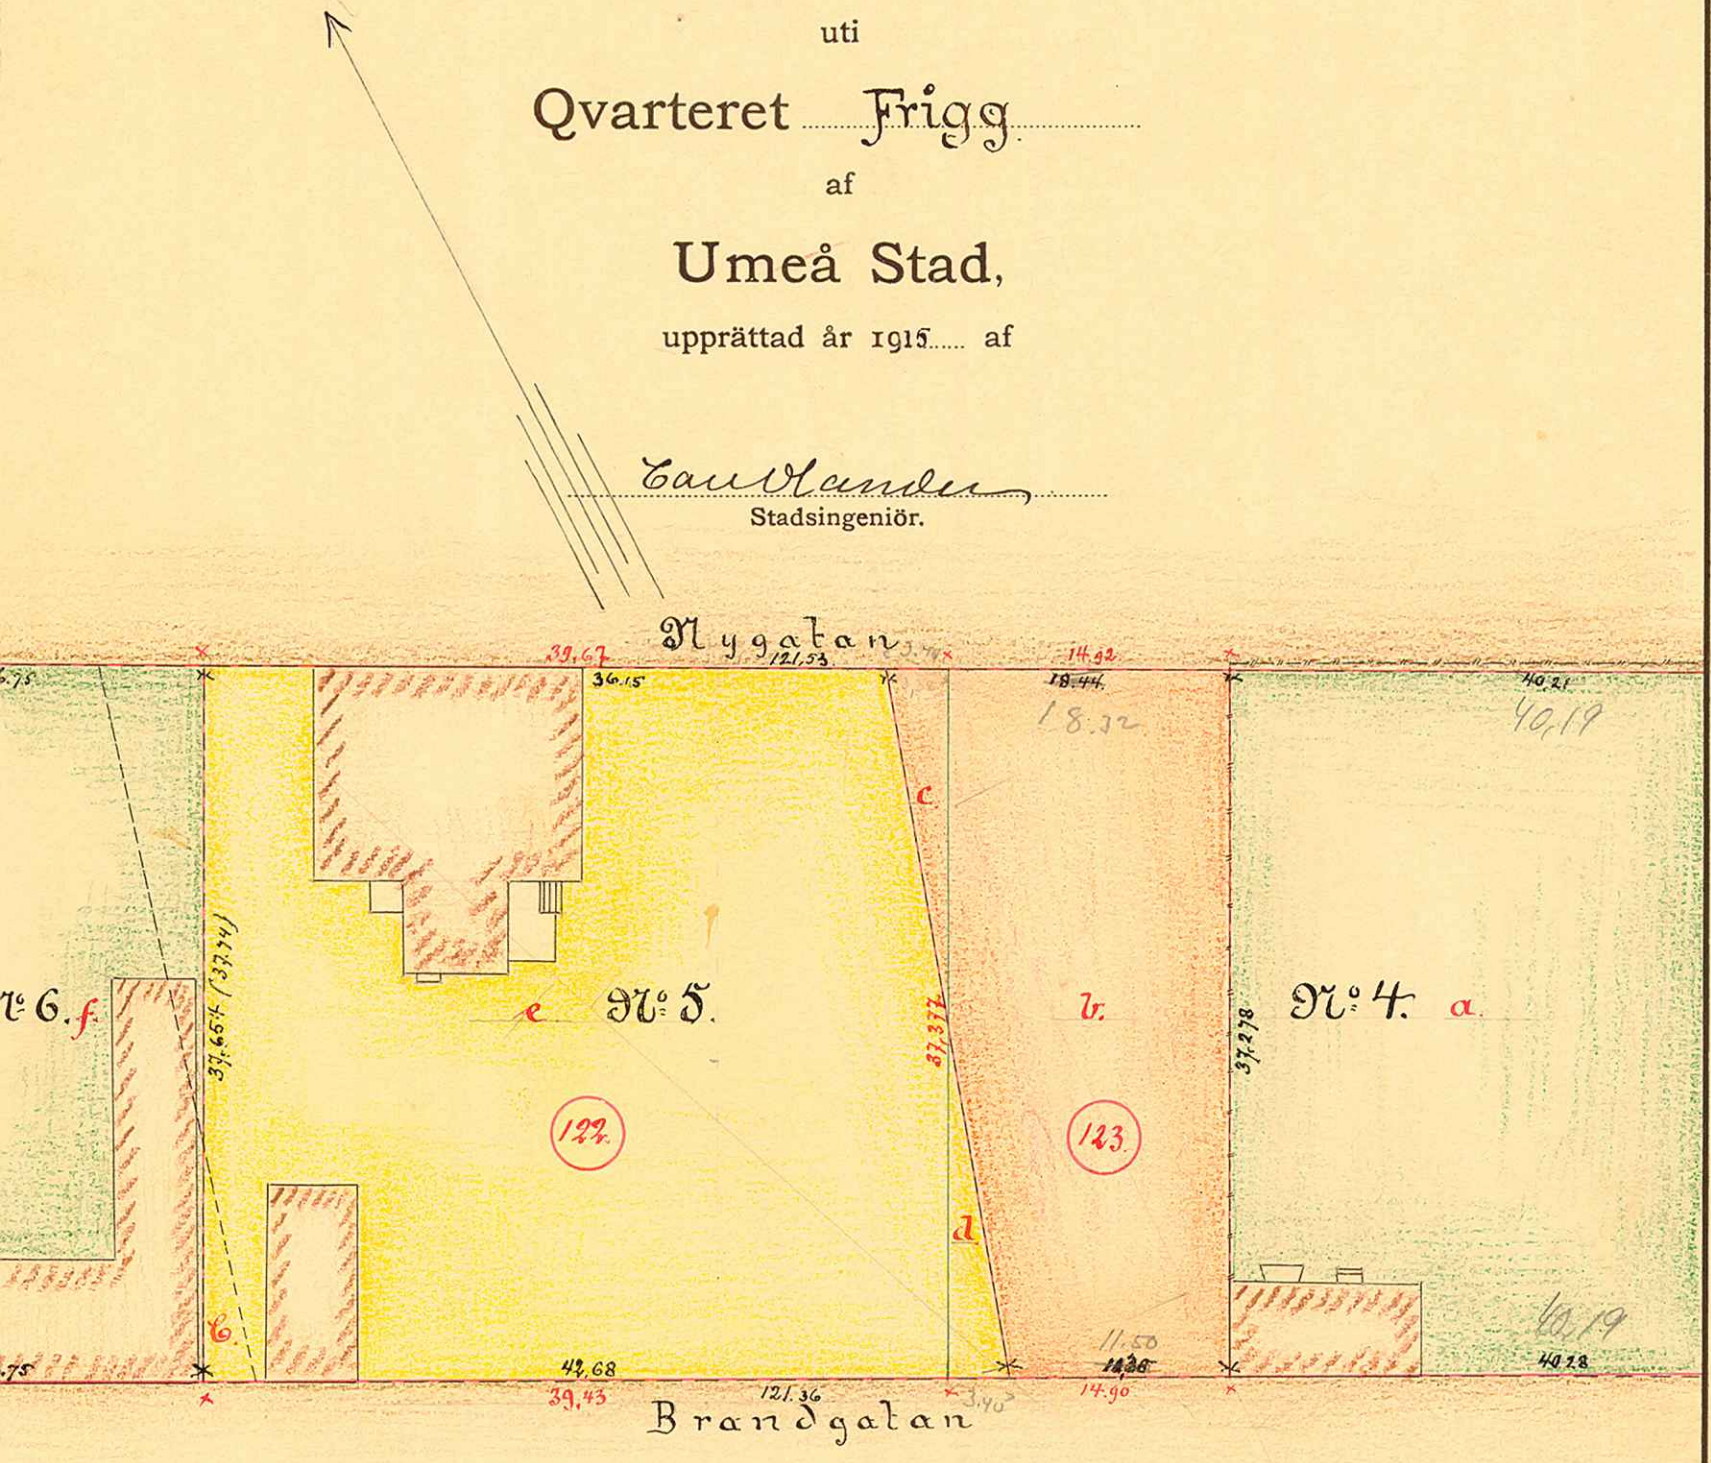


### Beskrifning:

- Tomt 4<sup>b</sup> af N:o 123 Långmyran fig b ..... = 525,00 m<sup>2</sup>
- " " " " 122 Bäckmansgården " d ..... = 31,10 " = 556,10 kvadrater
- Tomt 5 af N:o 122 Bäckmansgården fig e ..... = 1439,24
- " " " " " " " " c ..... = 16,25
- " " " " 123 Långmyran " c ..... = 31,10 / 486,59 kvadrater

*Antal 9 jordlots mätte Umeå stads öfverföraren*  
4 Dec 1915

Skala:

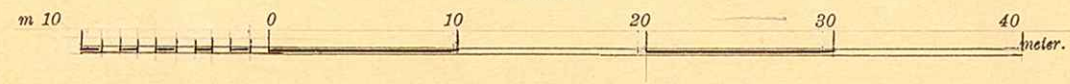

Umeå Stadsingeniörskontor,  
Ritad av.....  
Den.../...19... Litt. K. Nr. 872